


Diversion Route

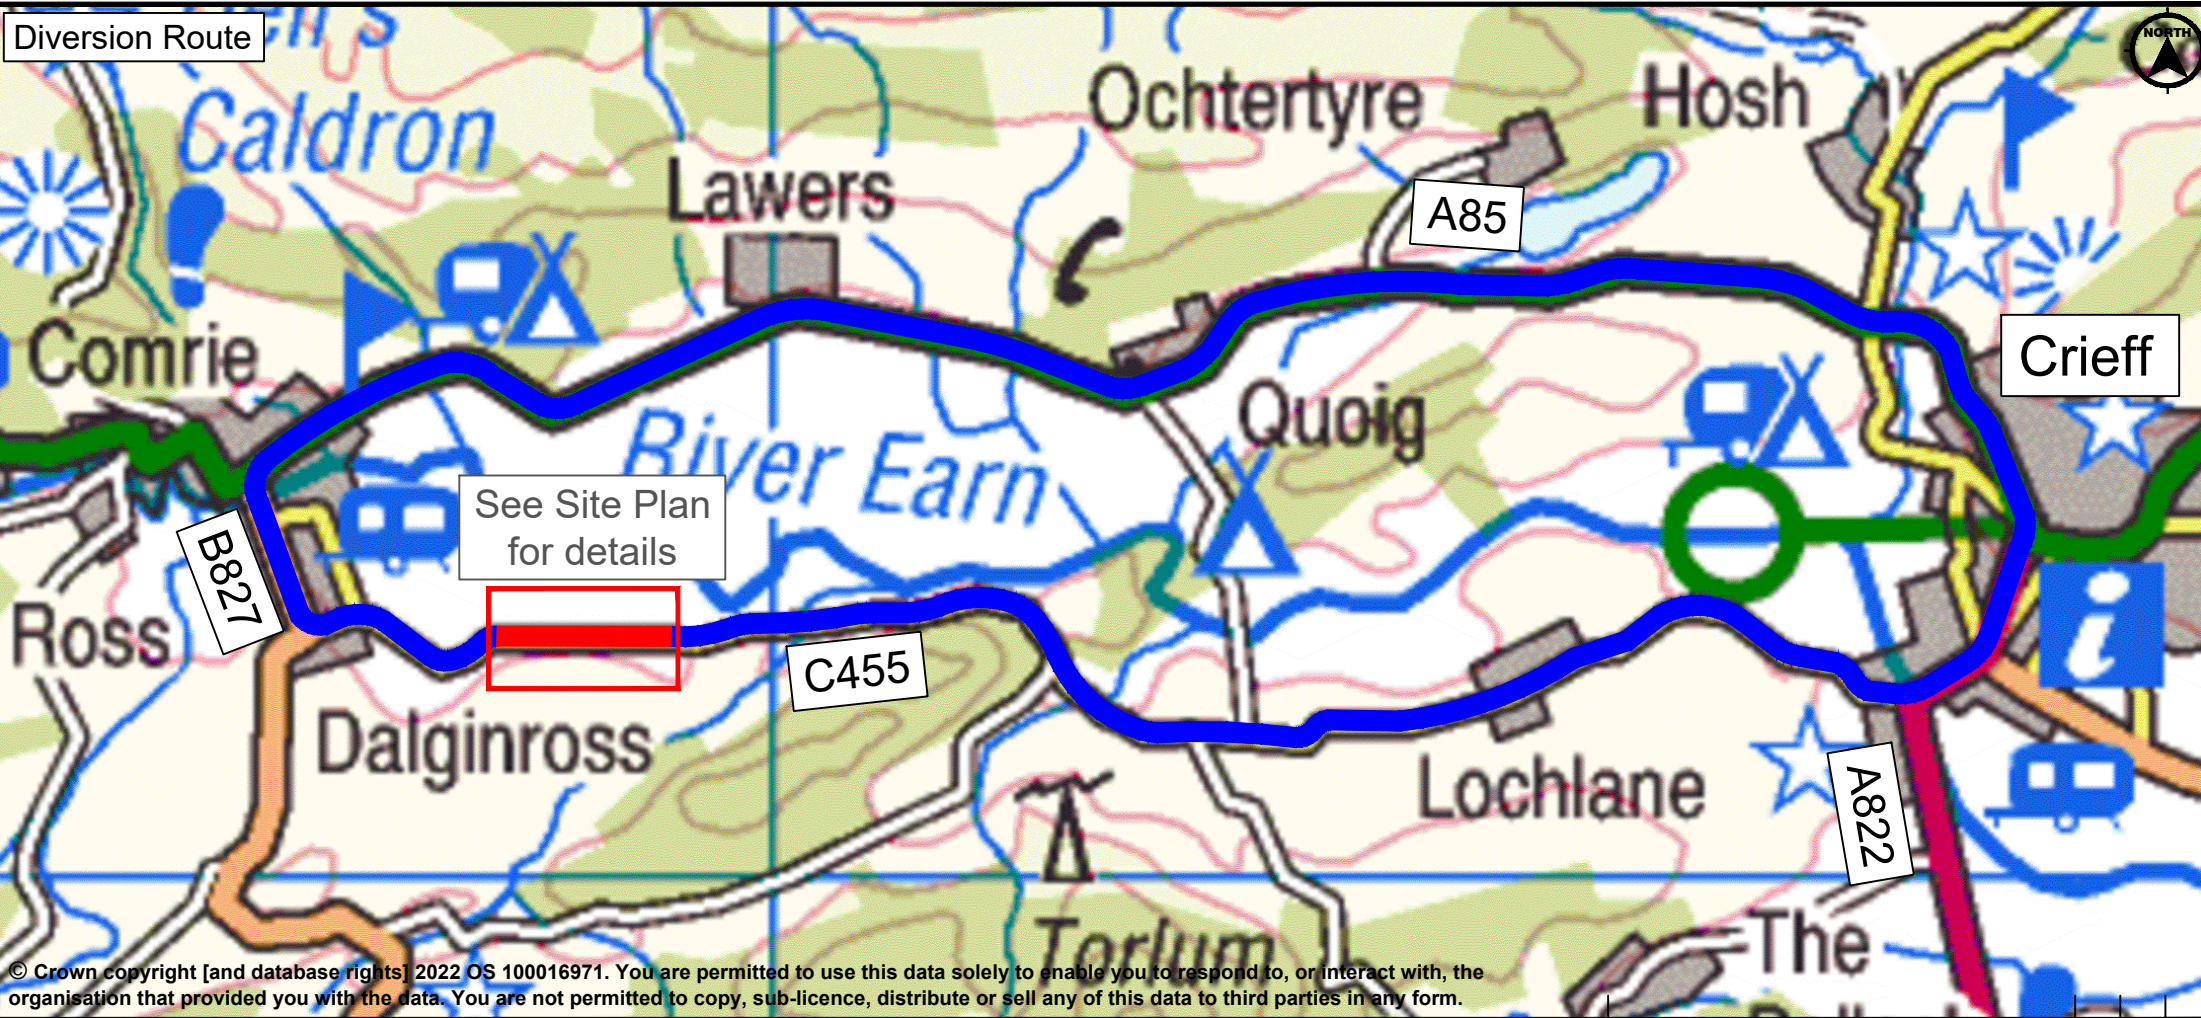

© Crown copyright [and database rights] 2022 OS 100016971. You are permitted to use this data solely to enable you to respond to, or interact with, the organisation that provided you with the data. You are not permitted to copy, sub-licence, distribute or sell any of this data to third parties in any form.

- NOTES:**
- Works commencing 14/03/22 for a period of 3 weeks (weather dependent).
  - Parking and loading restrictions will be in place and vehicular access for residents will be granted only when the works allow and it is safe to do so.
  - Pedestrian and emergency vehicle access will be granted at all times.
  - Bins to be presented as per normal on collection days.

- KEY:**
- Closure and carriageway edge strengthening extents: █
  - Official diversion route: █  
(via C455 - A822 - A85 - B827 & vice versa)



Suffix	Revision Details	by	Apprvd	Date
	AMENDMENTS			



C455  
South Comrie  
Diversion

Communities  
Drawn by: KM  
Checked by: SMcG  
Approved by: RG  
Date: 04/02/22

Executive Director - B.Renton BA Hons  
Drawing Scales: nts@A4  
Project Code: 52382  
Drawing No: 52382\_01