



Reproduced by permission of Ordnance Survey on behalf of HMSO. © Crown Copyright and database right 2016. All rights reserved. Ordnance Survey License Number: 100046668

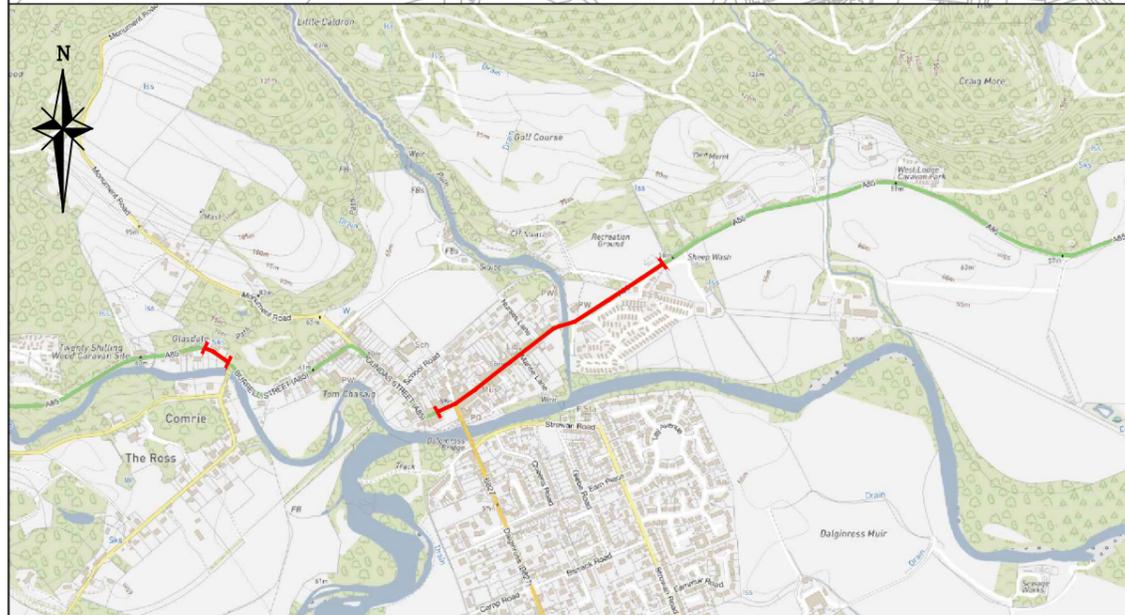

LOCAL AREA VIEW
SCALE: NTS

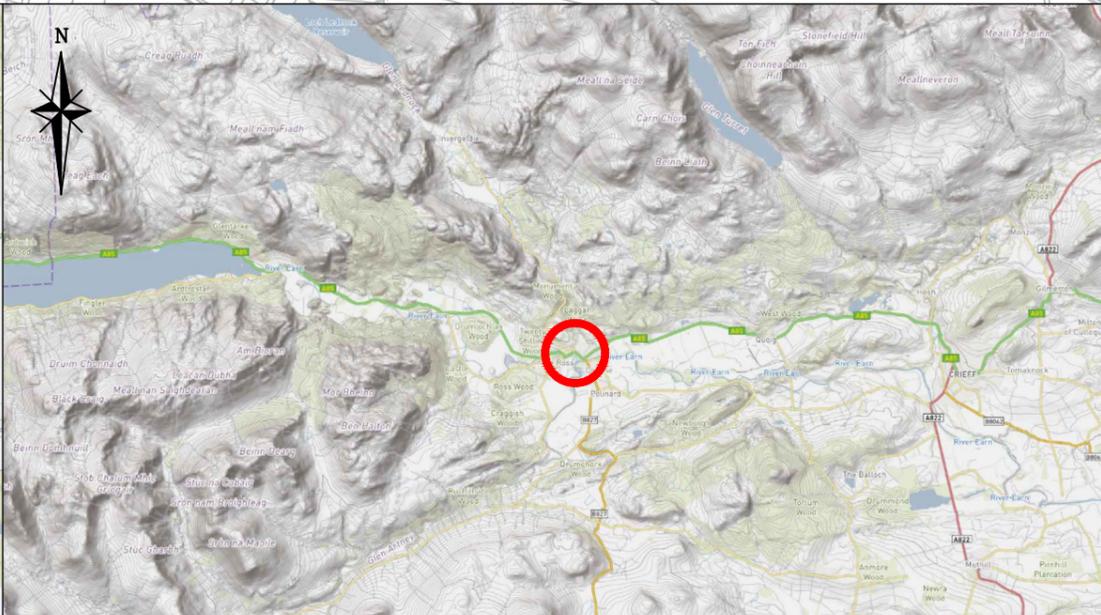

GENERAL AREA VIEW
SCALE: NTS

Drawing Number		22-NW-0103-10-01	
SCHEME EXTENTS			
A85 COMRIE EAST			
START			
E-277853 N-722338			
END			
E-277291 N-721970			
Site Length - 675m			
A85 WEST OF ROSS BRIDGE			
START			
E-276734 N-722115			
END			
E-276582 N-722107			
Site Length - 160m			
Do not scale this drawing			
Rev	Date	Checked	
Status			
FOR INFORMATION			
Rev.			
Rev 1			
Client			
 TRANSPORT SCOTLAND COMHAIL ALBA			
 BEAR SCOTLAND			
Project		A85 COMRIE EAST Carraigeway Resurfacing	
Title		LOCATION PLAN	
Drawing No.		22-NW-0103-10-01	
Scale		NTS	
Designed		Date 16/04/24	
RB	Drawn	RB	Checked
ROB	ROB	ROB	Approved